

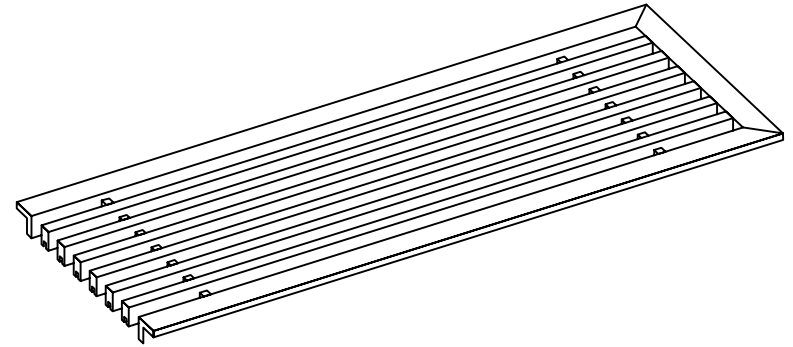


PART # **AAG110B0624 (STOCK)**

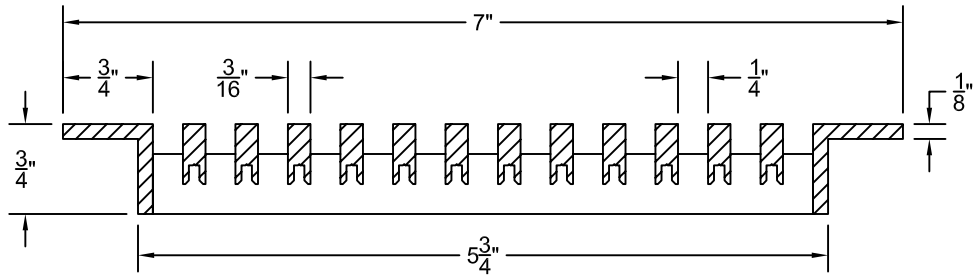

DIRECTION OF GRAIN

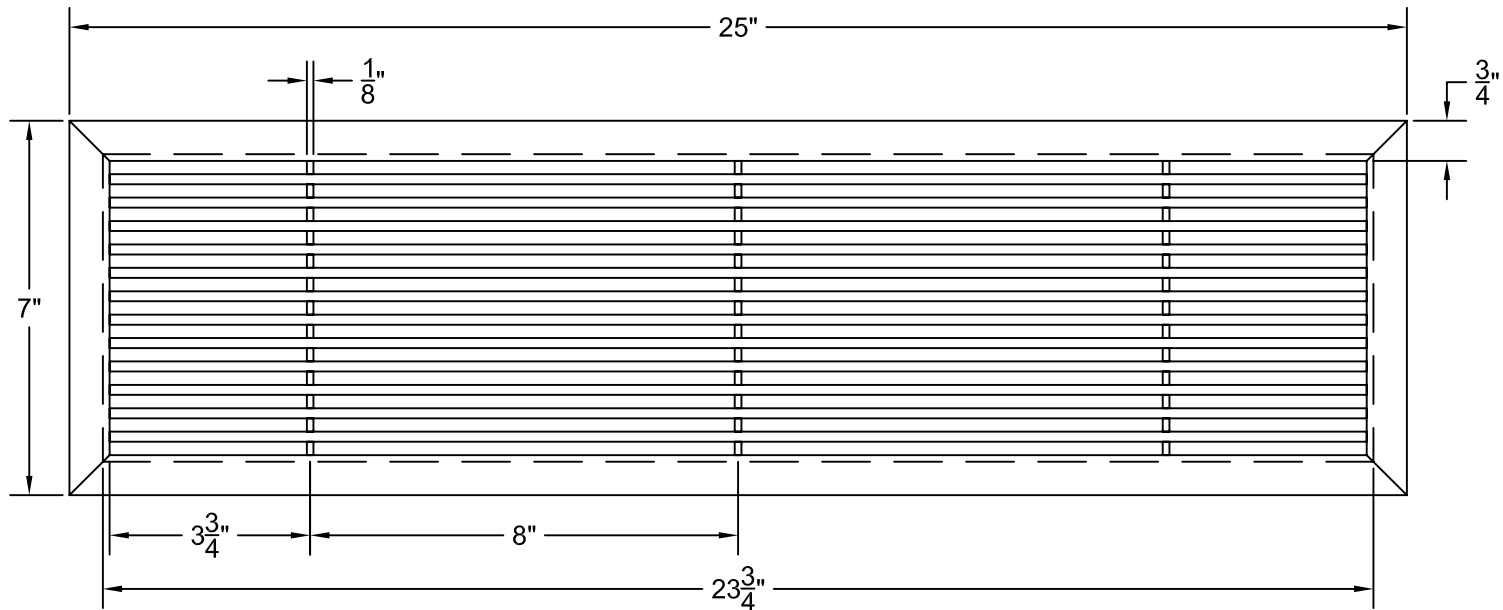

Material: ALUMINUM

Finish: SATIN WITH CLEAR ANODIZE

Approved:

Date:



ADVANCED ARCHITECTURAL GRILLES

50 Carnation Avenue, Bldg #3


Floral Park, NY 11001

Voice: 516-488-0628 Fax: 516-488-0728


JOB #:

QUOTE #:

AAG110 B FRAME STOCK BAR GRILLE - OPTIONAL ACCESS DOOR

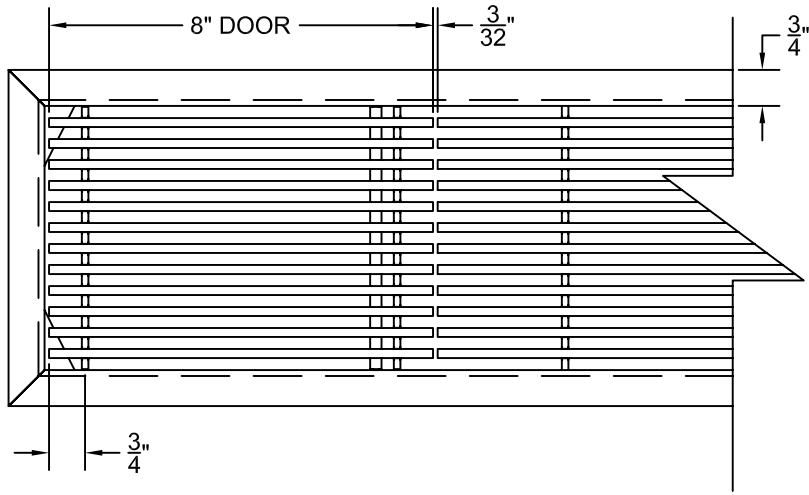

PLAN VIEW: 1/4 SCALE

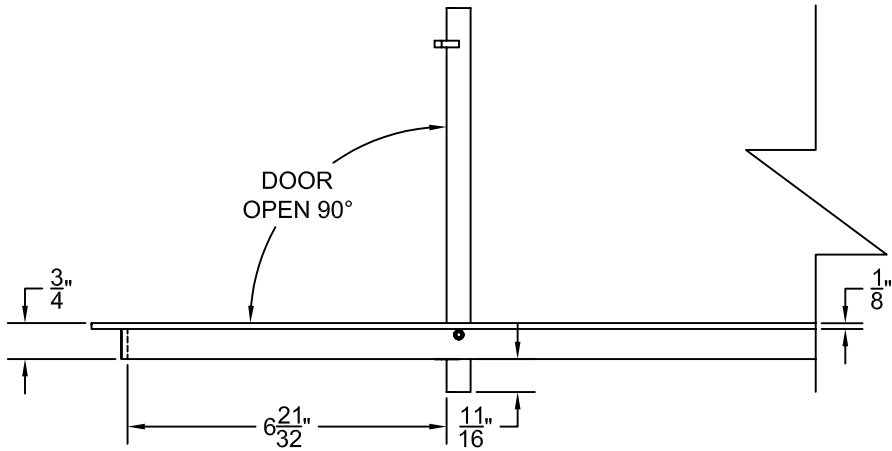

DOOR CAN BE PLACED ON RIGHT OR LEFT SIDE

Material: ALUMINUM

Finish: SATIN WITH CLEAR ANODIZE

Approved:

Date:



ADVANCED ARCHITECTURAL GRILLES

50 Carnation Avenue, Bldg #3

Floral Park, NY 11001

Voice: 516-488-0628 Fax: 516-488-0728

JOB #:

QUOTE #: